

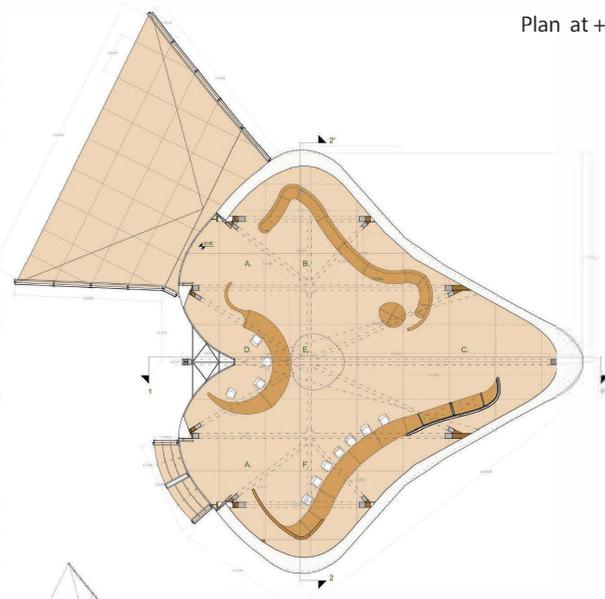
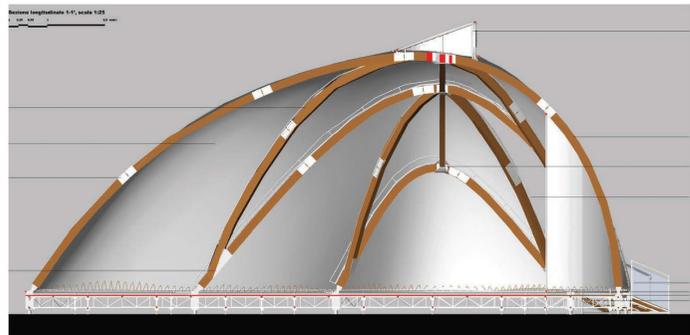


Pavilion of environmental information 2008

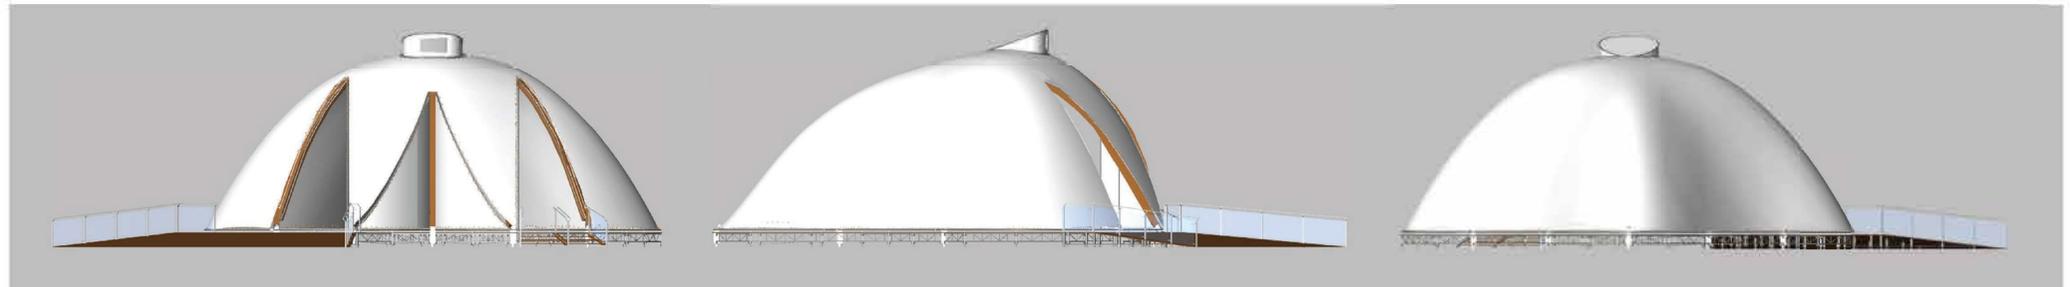

- Functions:
- Access area
 - Relax space
 - Space for video projections
 - Information center
 - Study place
 - Computer space

The project involved the design of a temporary pavilion, engineered for easy dismantling and transport. Following the design philosophy of the Lava Forum—where nature meets architecture—the structure takes inspiration from the organic form of a leaf, allowing it to harmoniously merge with its surroundings.

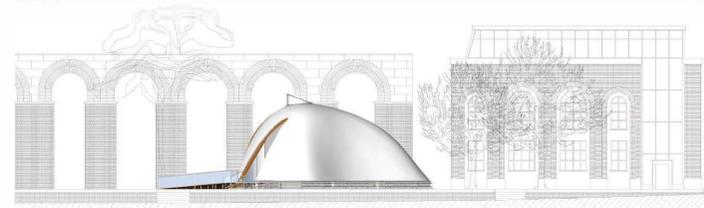








Urban design proposal for a city on water for 200,000 inhabitants.
Cape Canaveral, USA | 2013
Author: Marzia Fiume Garelli
Institution: University of Florida
Supervisors: Prof. Martha Kohen, Prof. Nancy Clark





Marzia Fiume Garelli

Project of a university forum in Ajuda - Lisbon 2005 - 2006


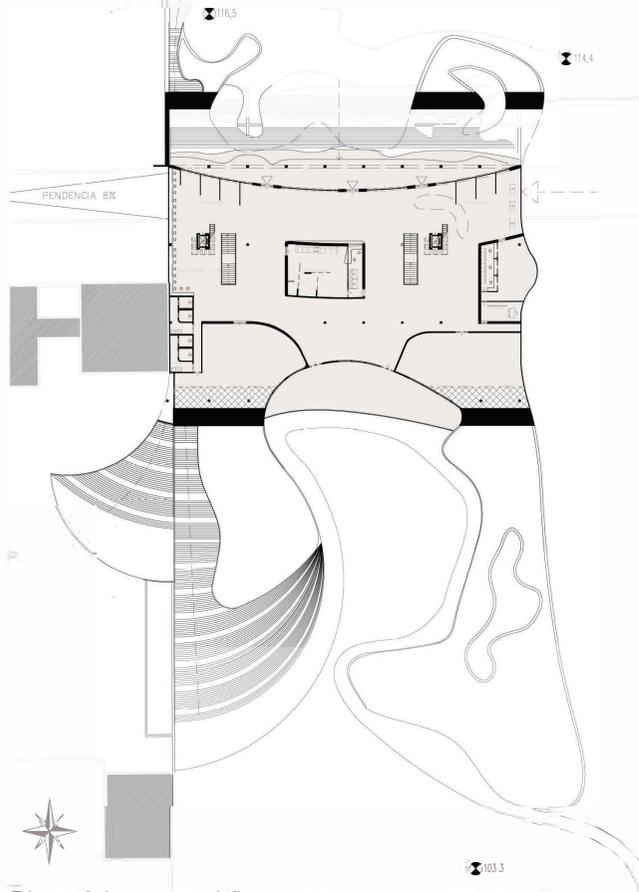


Plan of the second floor at +121.50m


The Ajuda University Campus is currently fragmented by a complex road network, creating significant barriers to spontaneous interaction between students from different faculties. This challenge is further intensified by the site's steep topography, as the entire compound is situated on a pronounced slope.

The design conceives the building as an integral part of the site's topography, challenging the traditional boundary between organic natural patterns and man-made structures. A key feature of the project is the integrated vehicular underpass, which not only streamlines on-site mobility but also ensures a seamless connection with Lisbon's existing road infrastructure.


The building is designed for high adaptability, featuring multiple entry points that encourage a multidirectional experience of the space. Finally, the design culminates in a series of terraced volumes, offering panoramic views of the Lisbon skyline.

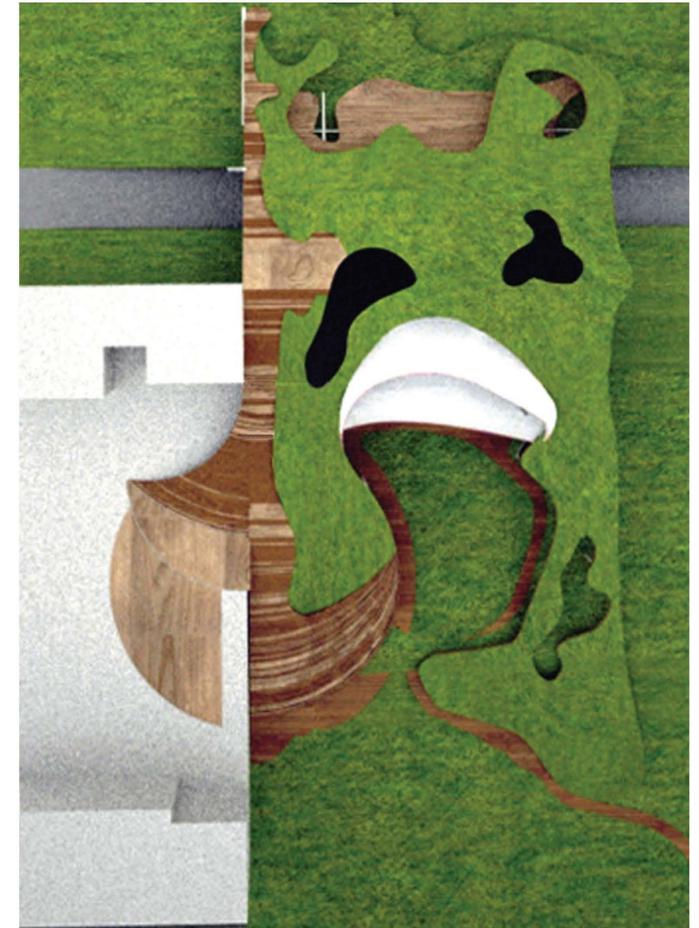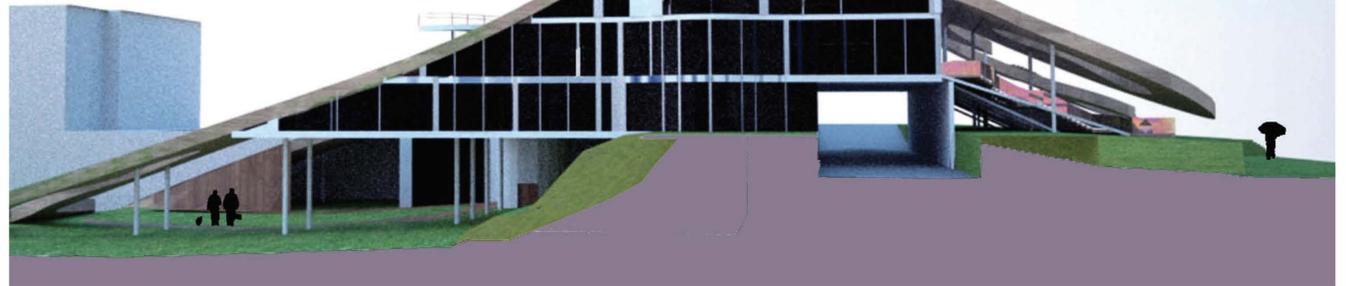




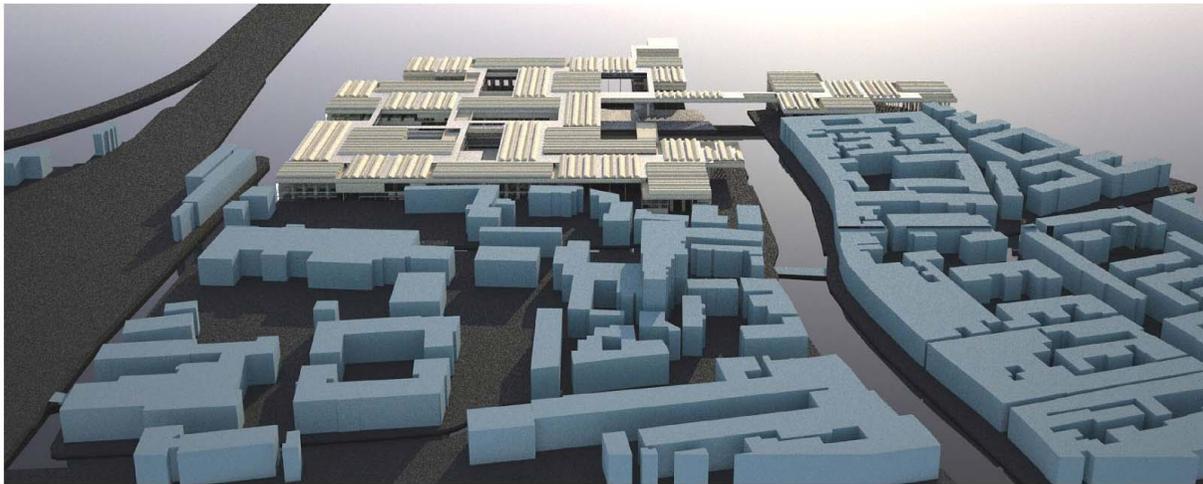


Reconstruction and reinterpretation of unrealised projects:
– Venice Hospital by Le Corbusier– Venice Congress Palace
by Louis I. Kahn
Master's degree thesis | 2009
Author: Marzia Fiume Garelli
Supervisor: Prof. L. V. Barbera
Co-supervisor: Prof. A. I. Del Monaco

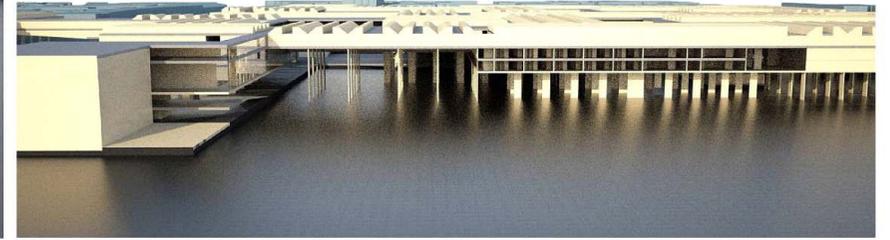


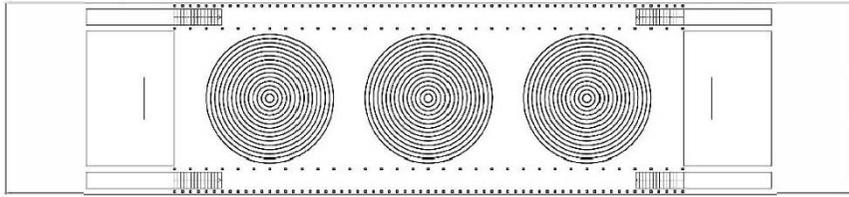


Roof plan 1:500

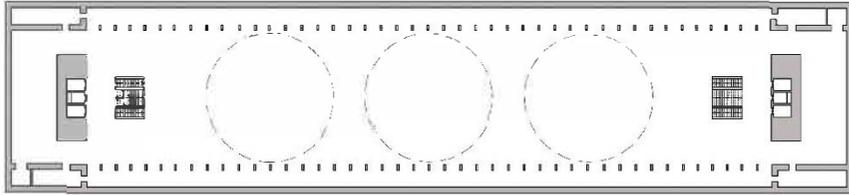

Upper floor hall plan, scale 1:500

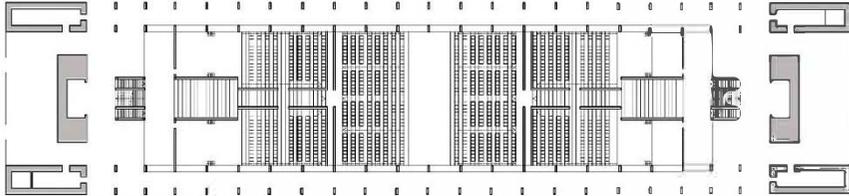


New Exhibition Rooms Plan, scale 1:500

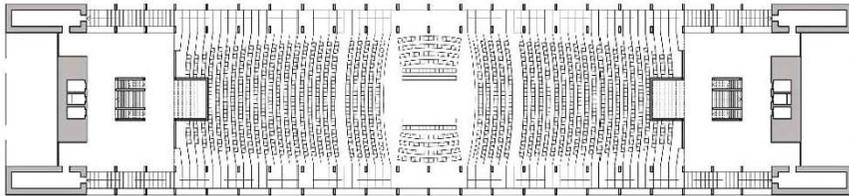



Auditorium plan, scale 1:500



Access Plan, scale 1:500

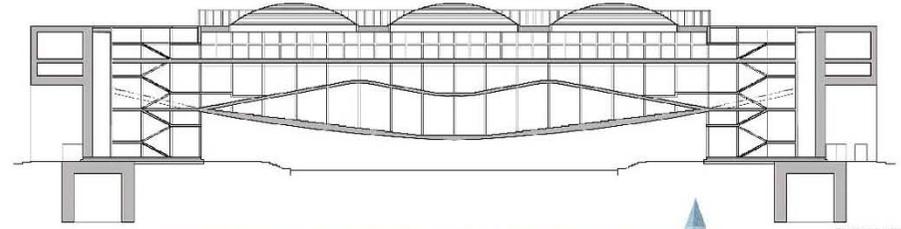

Sezione longitudinale, scala 1:500

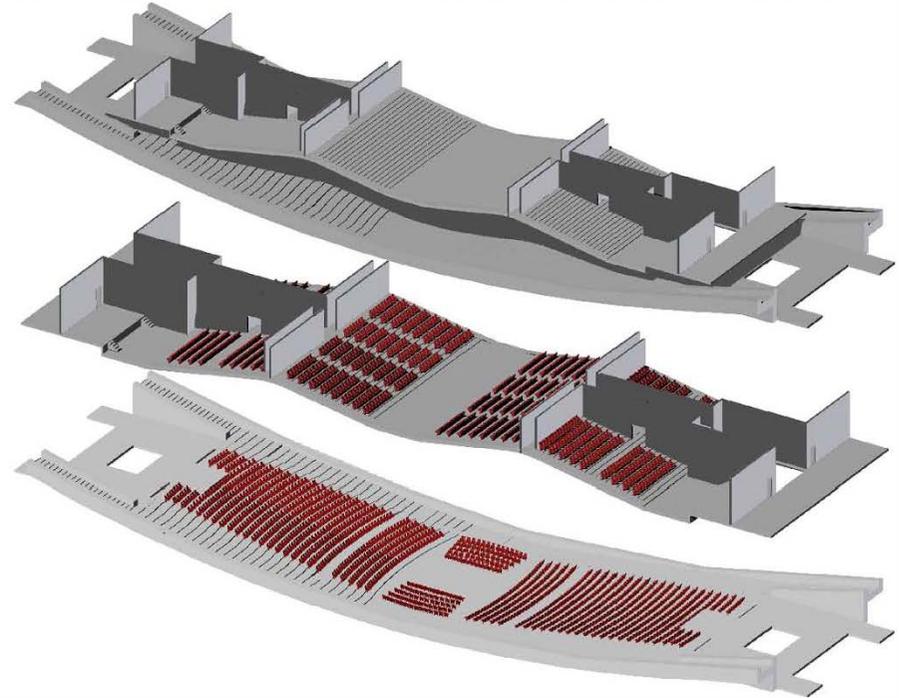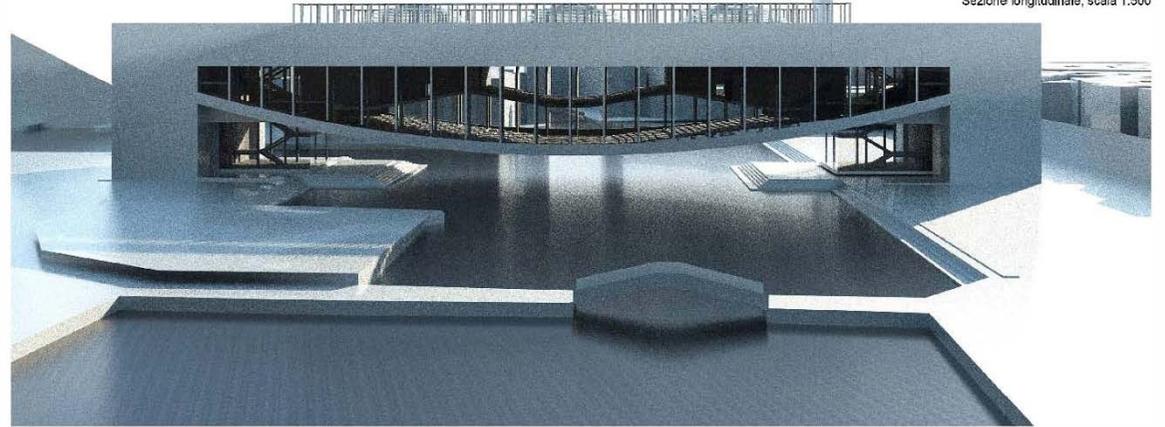

Gallery layout assembly

Upper galleries

Auditorium









